


1) Do not scale from this drawing. Indicate only
 2) All dimensions shown on this drawing are in meters/millimeters unless otherwise noted.
 3) The contractor is to confirm all dimensions on site prior to commencing work and advise of any discrepancies immediately to the Architect
 4) All works to comply with current Building Regulations and subject to Building Inspectors approval.

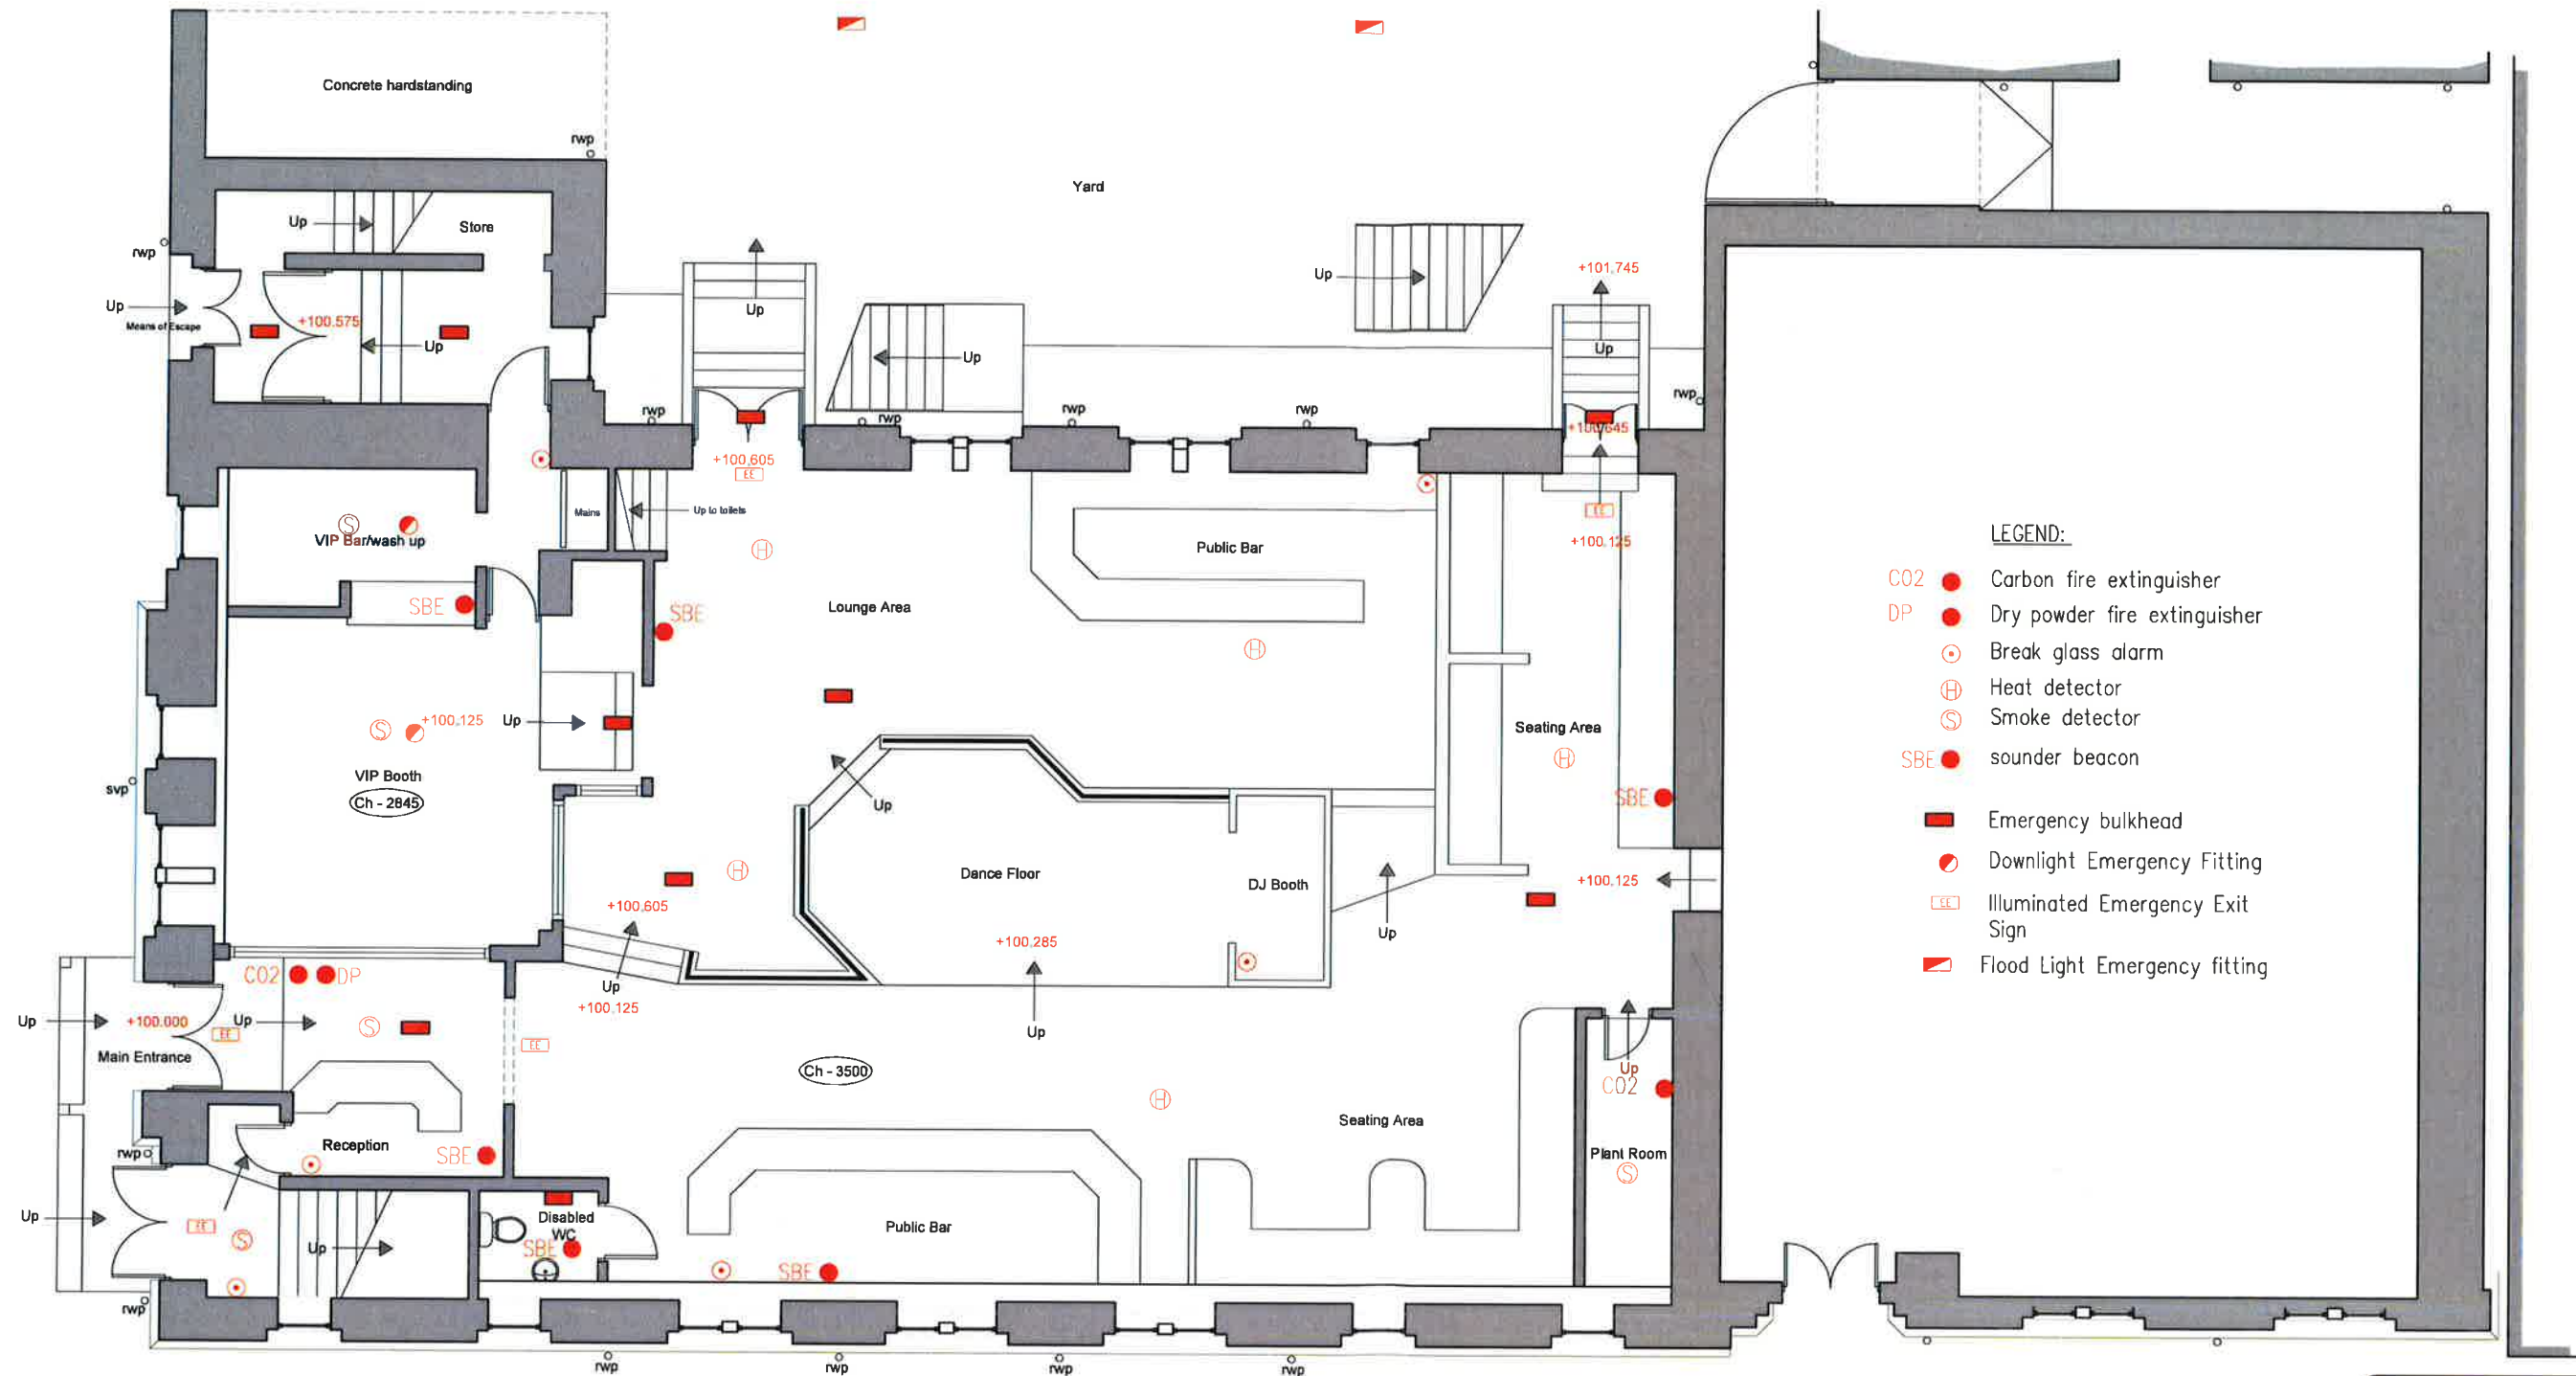


- LEGEND:**
- C02 ● Carbon fire extinguisher
 - DP ● Dry powder fire extinguisher
 - ⊕ Break glass alarm
 - ⊕ Heat detector
 - ⊕ Smoke detector
 - SBE ● sounder beacon
 - Emergency bulkhead
 - Downlight Emergency Fitting
 - EXIT ■ Illuminated Emergency Exit Sign
 - ▲ Flood Light Emergency fitting

Existing Ground Floor Plan Scale 1:50

OGDEN DESIGN CONSULTANTS	
T : 07988493550	
E : RYAN@OGDENDSIGN.CO.UK	
W : WWW.OGDENDSIGNCONSULTANTS.CO.UK	
PROJECT	
Berkley Manor 12 Willow Street Accrington, BB5 1LP	
DRAWING TITLE	
License Plans	
DATE	October 2019
DRAWN BY	RCO
SCALE	1:50@A1
CHECKED	RO
DWG No	L01
REVISION	-

1) Do not scale from this drawing, Indicate only
 2) All dimensions shown on this drawing are in meters/millimeters unless otherwise noted.
 3) The contractor is to confirm all dimensions on site prior to commencing work and advise of any discrepancies immediately to the Architect
 4) All works to comply with current Building Regulations and subject to Building Inspectors approval.

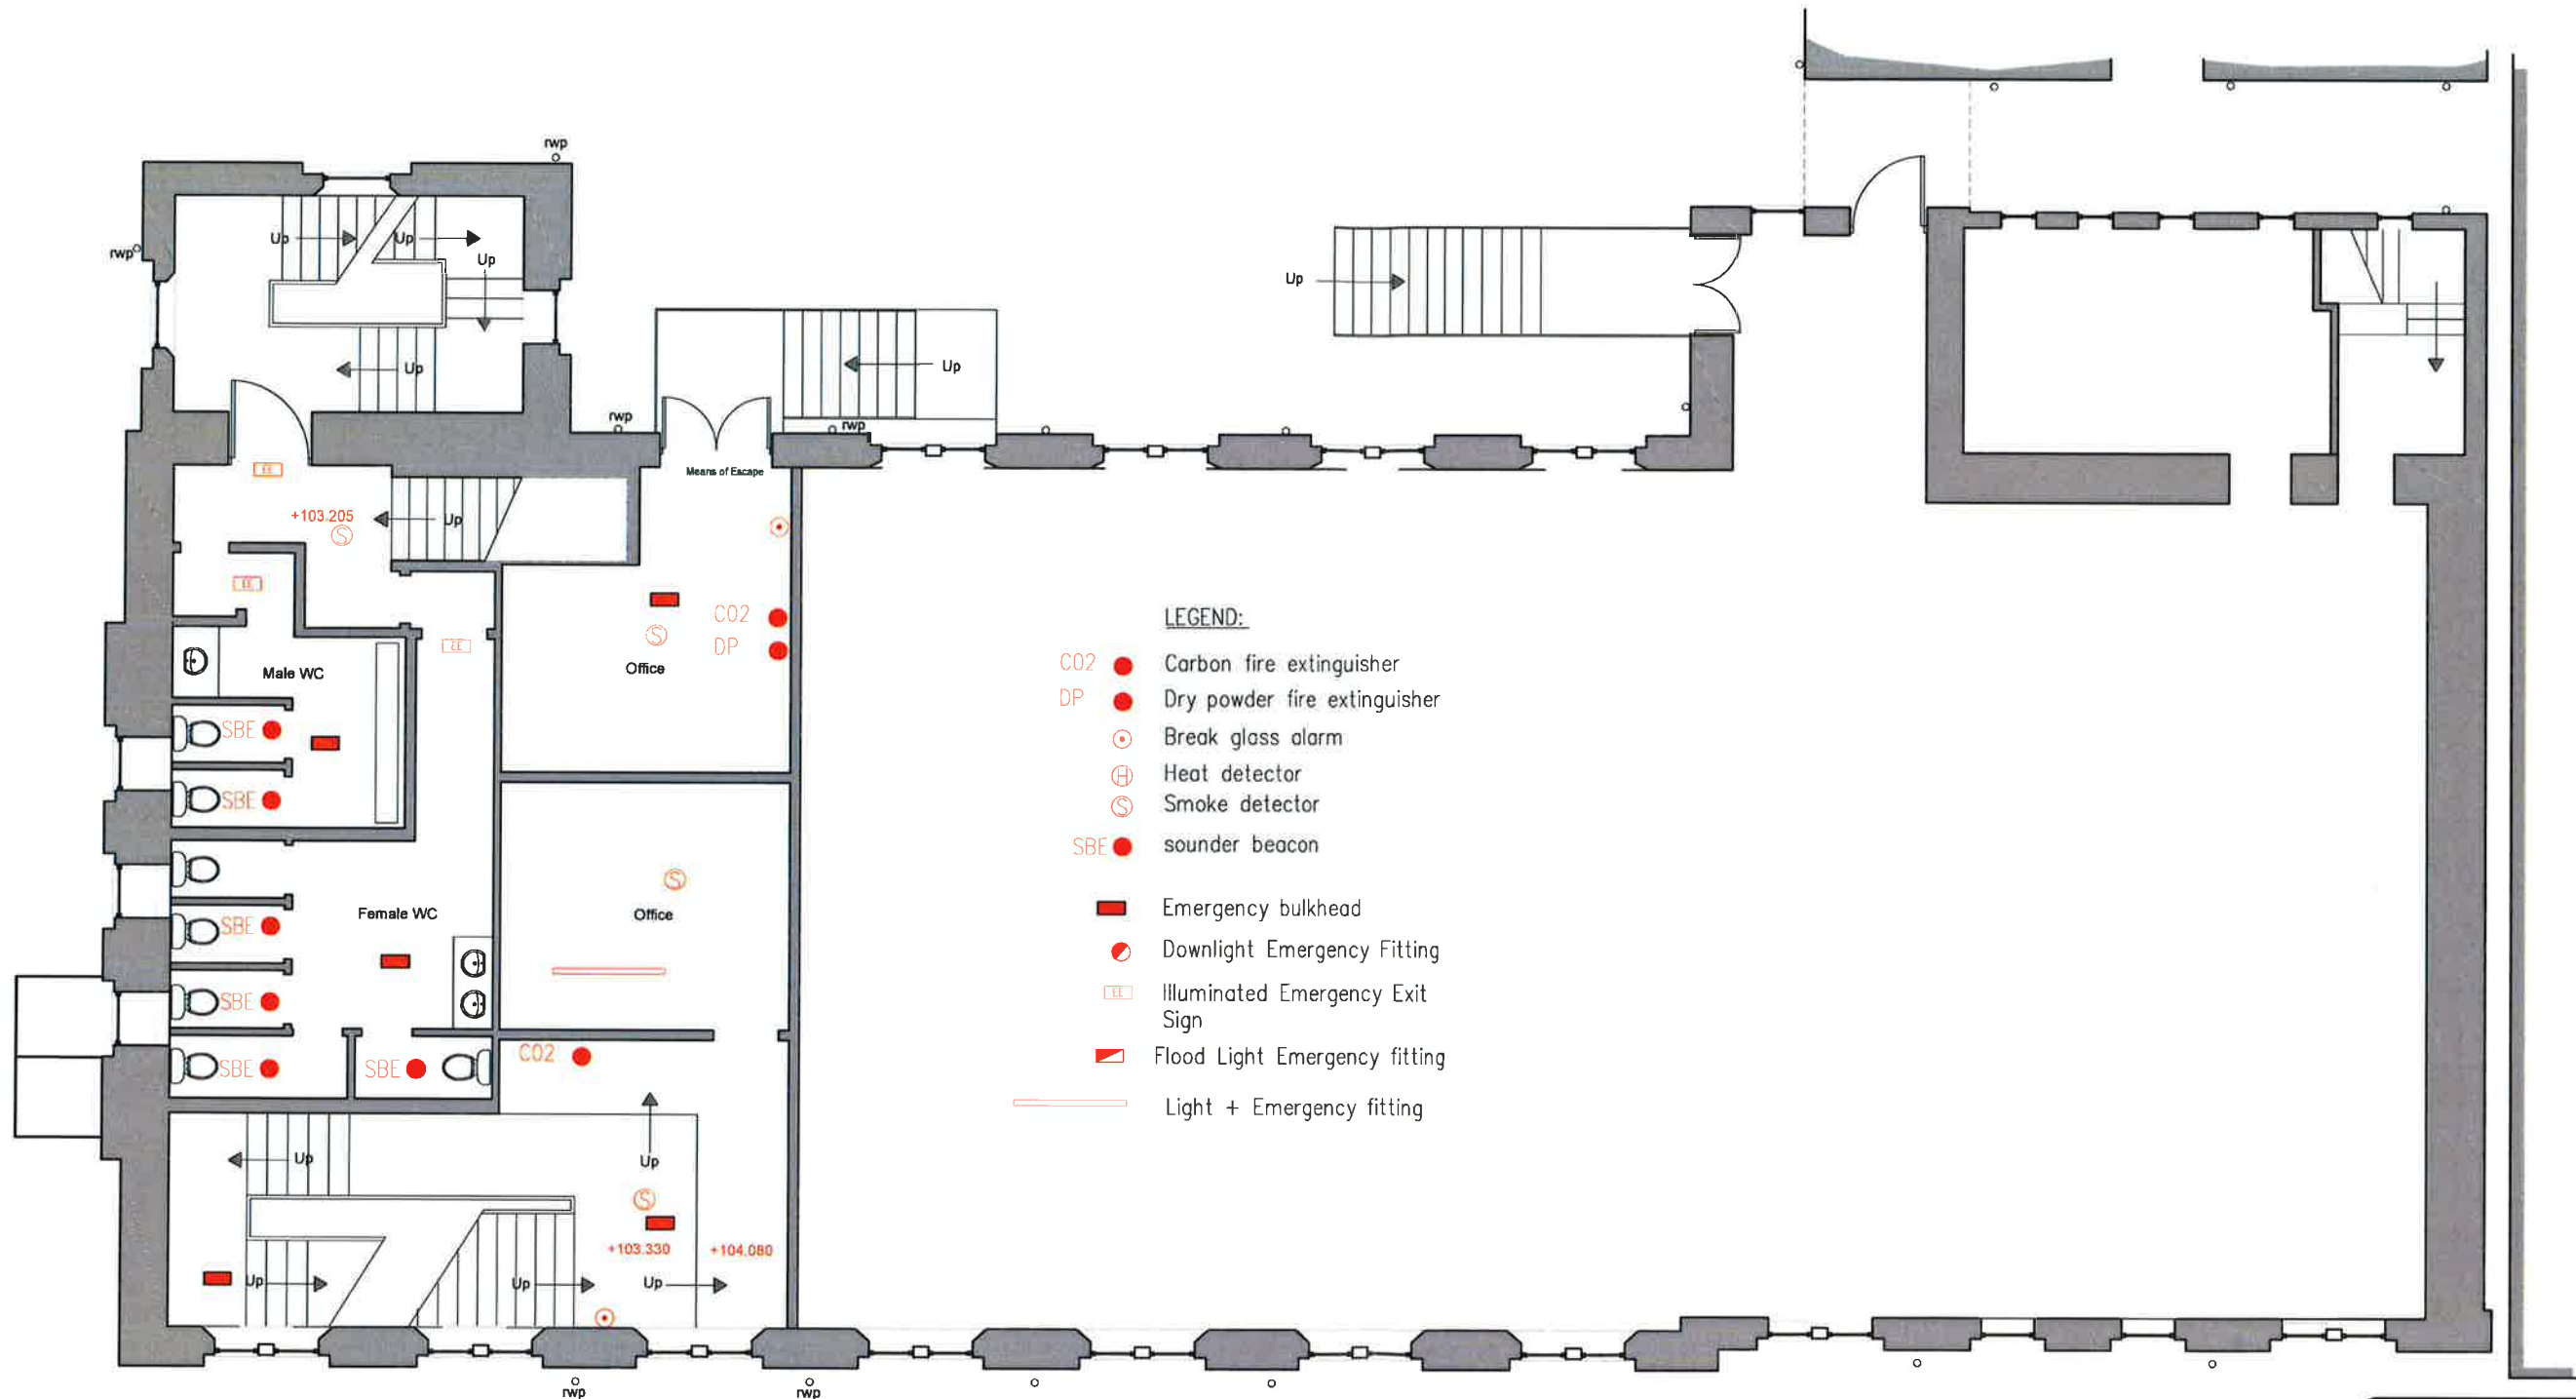

- LEGEND:**
- C02 ● Carbon fire extinguisher
 - DP ● Dry powder fire extinguisher
 - ⊙ Break glass alarm
 - ⊕ Heat detector
 - ⊙ Smoke detector
 - SBE ● sounder beacon
 - Emergency bulkhead
 - Downlight Emergency Fitting
 - ⊞ Illuminated Emergency Exit Sign
 - ▭ Flood Light Emergency fitting
 - Light + Emergency fitting

Existing First Floor Plan Scale 1:50

OGDEN DESIGN CONSULTANTS	
T : 0788493550 E : RYAN@OGDENDESIGN.CO.UK W : WWW.OGDENDESIGNCONSULTANTS.CO.UK	
PROJECT Berkley Manor 12 Willow Street Accrington, BB5 1LP	
DRAWING TITLE License Plans	
DATE October 2019	DRAWN BY RCO
SCALE 1:50@A1	CHECKED RO
DWG No L02	REVISION -