



Pappous Greek & Grill site Layout

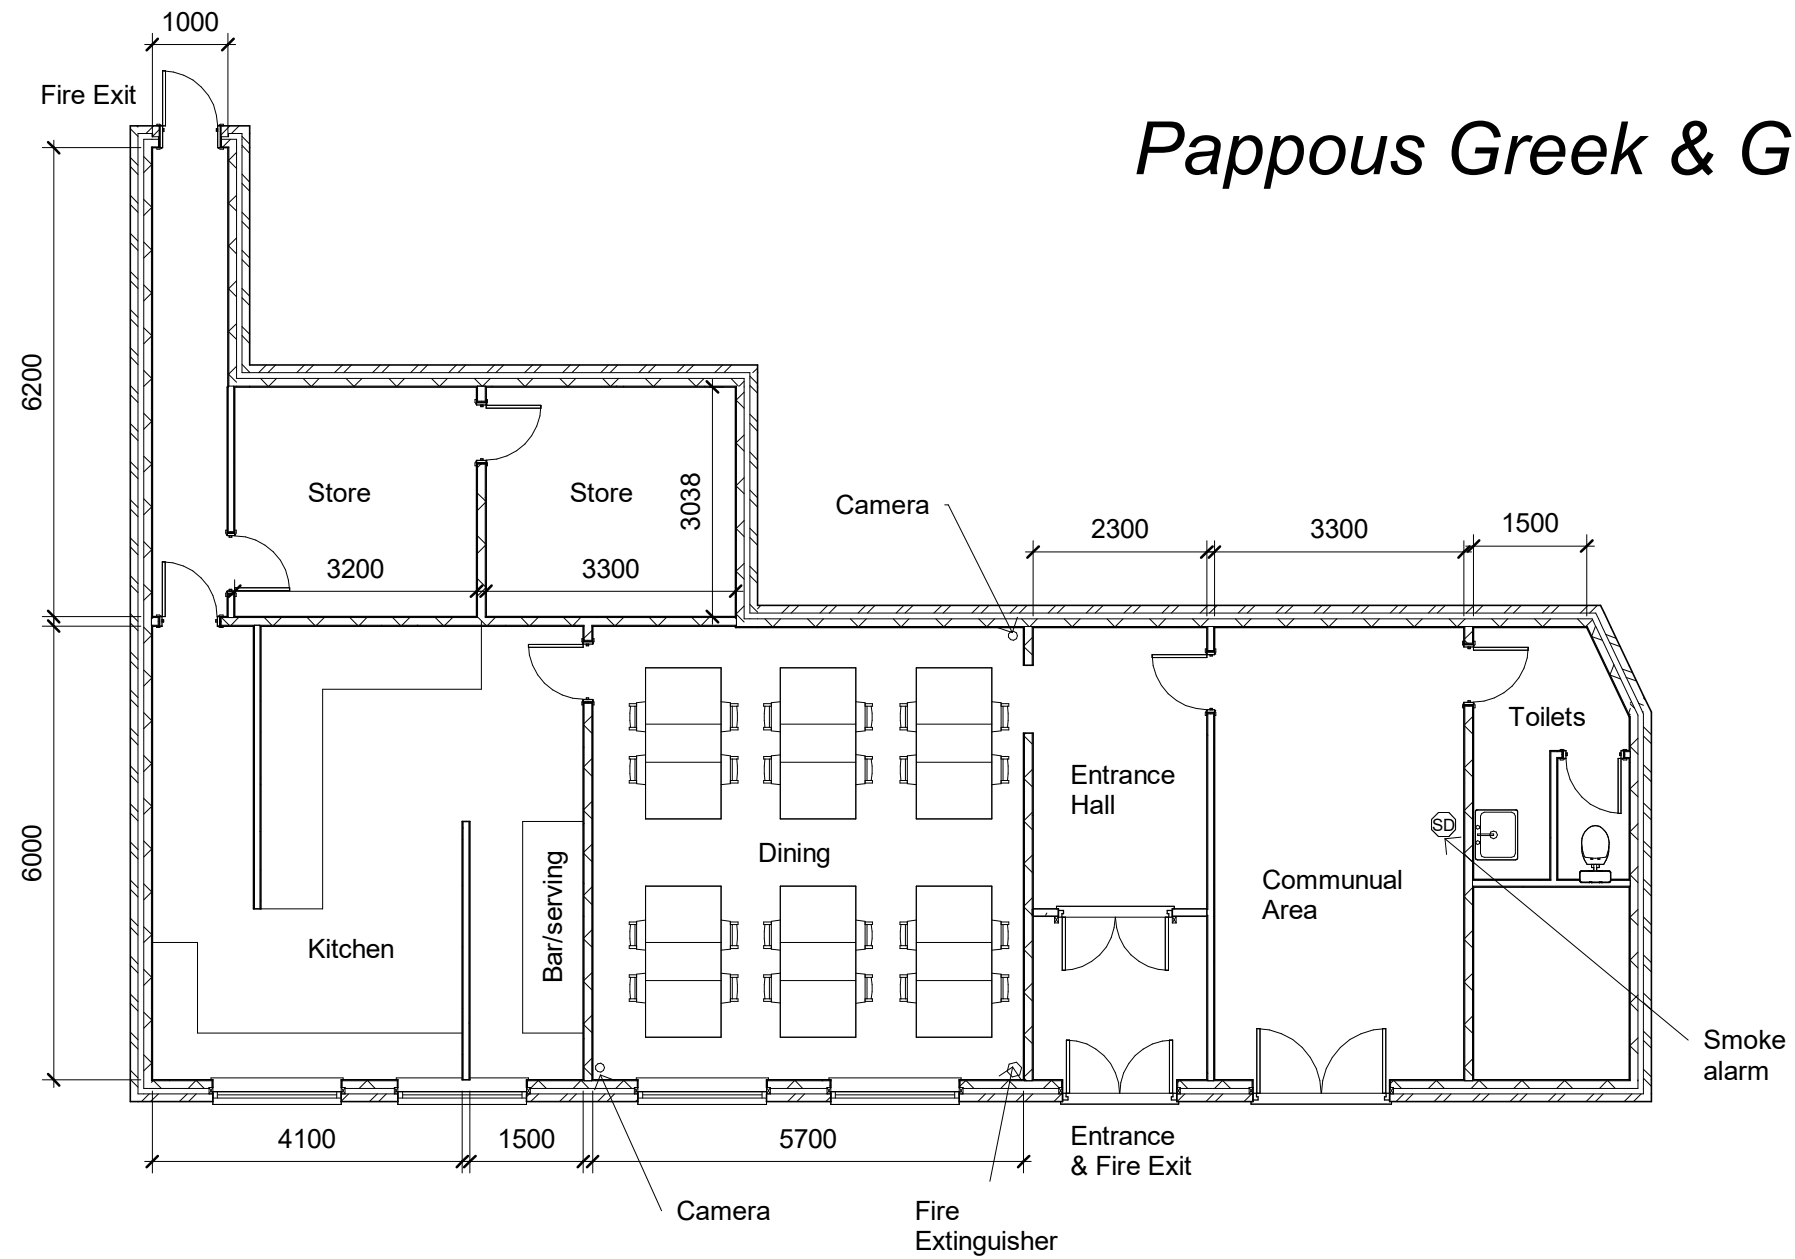

1 Ground floor
1 : 100



 www.autodesk.com/revit				PROJECT		CLIENT									
				Alcohol Licence		Pappous Greek&Grill									
<table border="1"> <thead> <tr> <th>CODE</th> <th>STATUS</th> <th>SUITABILITY DESCRIPTION</th> <th>PURPOSE OF ISSUE</th> </tr> </thead> <tbody> <tr> <td> </td> <td> </td> <td> </td> <td> </td> </tr> </tbody> </table>				CODE	STATUS	SUITABILITY DESCRIPTION	PURPOSE OF ISSUE					SHEET		Date	
				CODE	STATUS	SUITABILITY DESCRIPTION	PURPOSE OF ISSUE								
Ground Floor Plan		Issue Date		Project number		Scale (@ A3)									
				Project Number		1 : 100									
				Drawn by		DRWAING NUMBER									
				Author		A101									
				Checked by		REV									
				Checker											