


Notes
 This drawing is the property of The Intelligent Design Centre Ltd and copyright is reserved by them. This drawing is not to be copied or disclosed by or to any unauthorised persons without the prior written consent of The Intelligent Design Centre Ltd.

Do not scale from this drawing.

All dimensions are to be checked on site prior to construction, manufacture of any components and ordering of materials and equipment.

Any discrepancies are to be reported to the architect for clarification.

All materials and workmanship to be in accordance with the current British Standards and codes of practice.

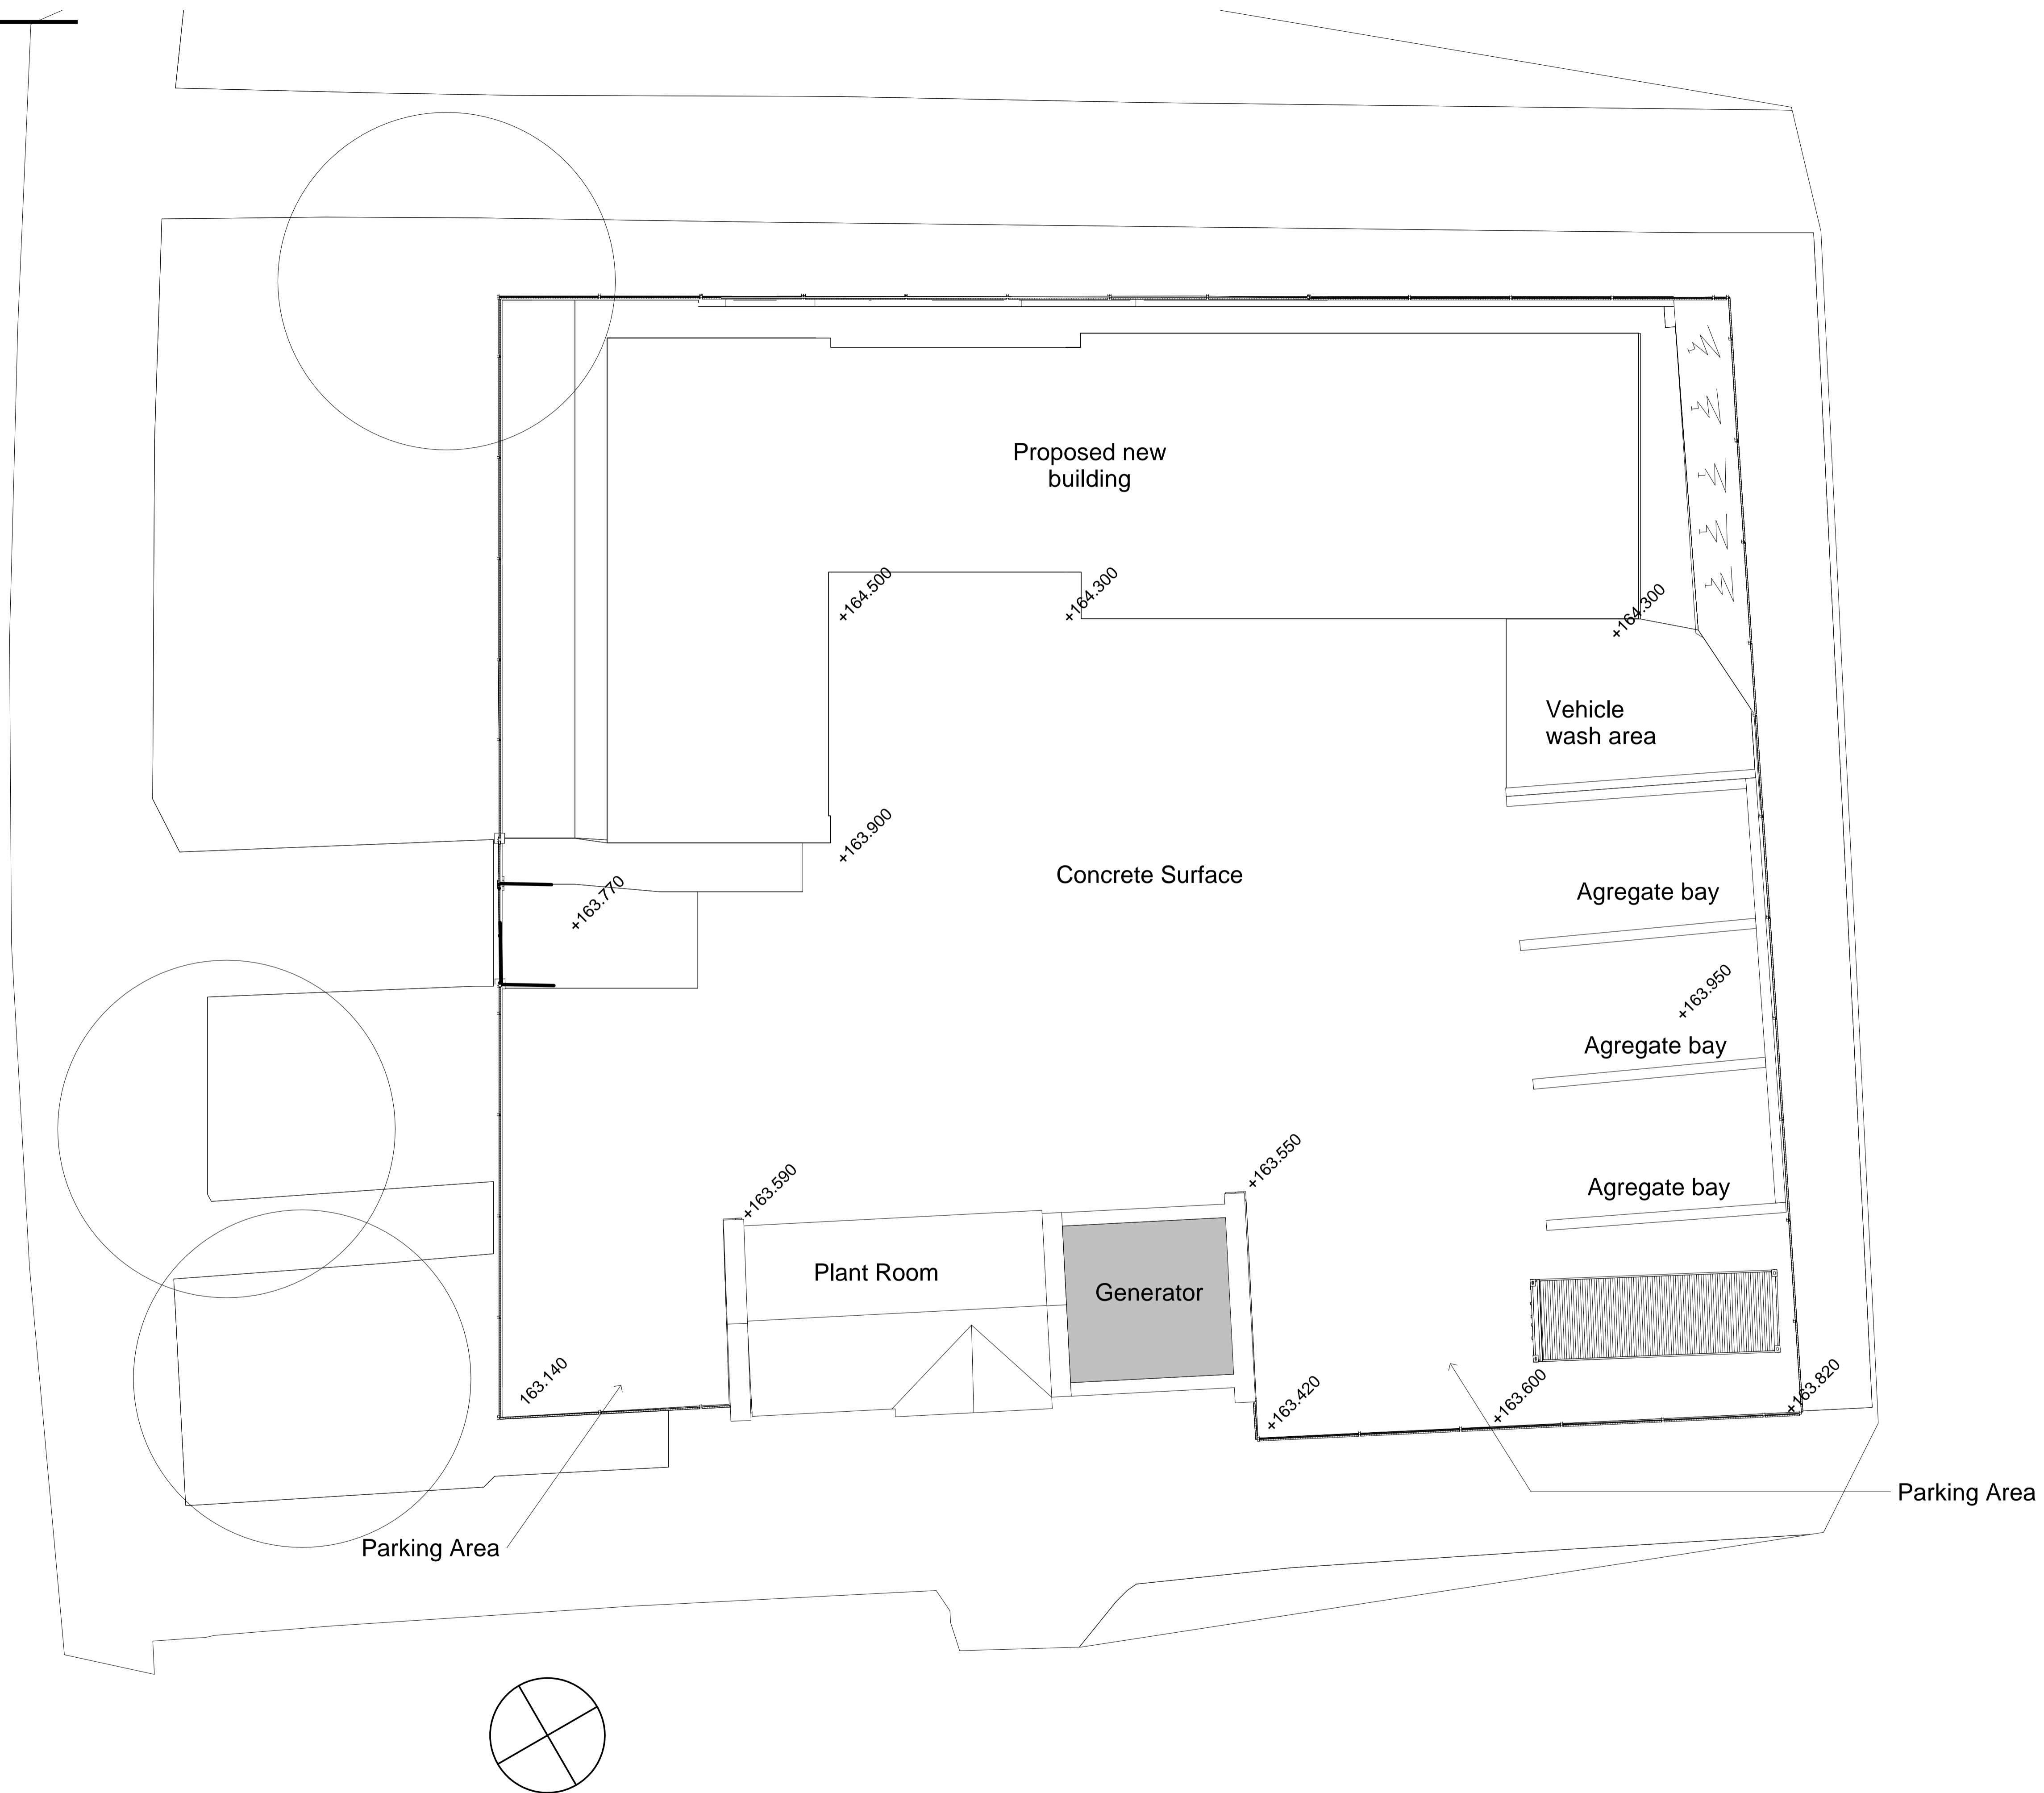

1 Proposed Site Plan Levels
 1 : 100

Rev	Date	Drawn by	Comments
Client			
Hyndburn Borough Council			
Project			
Accrington Cemetery-Service Yard Burnley Road, Accrington BB5 6HA			
Drawing			
Working Drawing - Proposed Site Levels			
Date	Drawn by	Scales	
04/06/22	Author	1 : 100 @A1	
Job No - Dwg No - Rev			
20065-38			

The Intelligent DesignCentre
Creative thinking in architecture, engineering and the built environment

5-11 Eagle Street
 Accrington
 Lancashire
 BB5 11JN

T: 01254 232007
 F: 01254 392193
 E: info@idc.co.uk
 W: intelligentdesigncentre.co.uk